

- Key:**
- Quantity - 5  
 Column - 8m Stainton (P/T)  
 Lantern - Philips Mini-Iridium SGS451 GB  
 Optic - VX2 IT2 P1 Lamp - 45W CPO
  - Quantity - 1  
 Existing Proposed DTC Illuminated Single-Headed Traffic Sign to remain  
 Signlight - To be replaced with Enterprise LED 3W
  - New DNO cable to be installed in black duct and jointed onto existing main x 12m
  - Quantity - 9  
 Existing non DTC lighting column to be removed to tip off site
  - New DNO Supply x 1
  - Transfer of DNO Supply x 4
  - Disconnection of DNO Supply x 5
  - WARNING - BURIED HV CABLES IN CLOSE PROXIMITY TO APPARATUS
  - WARNING - BURIED M/P GAS MAINS IN CLOSE PROXIMITY TO APPARATUS
  - DRAWING / VIEW EXTENTS LINE

**Notes:**

WARNING - THERE ARE BURIED HV CABLES WITHIN THIS SCHEME

WARNING - THERE ARE BURIED MP GAS MAINS WITHIN THIS SCHEME

ALL WORKS IN PROXIMITY TO HIGH VOLTAGE CABLES AND MP GAS SHOULD BE SUBJECT TO A PRE-SITE INVESTIGATION BY OPERATIONS


P6 TRAFFIC ROUTE

COPYRIGHT RESERVED BALFOUR BEATTY WORKPLACE IS THE OWNER OF THE COPYRIGHT SUBSISTING IN THESE DRAWINGS, PLANS, DESIGNS AND SPECIFICATIONS. THEY MUST NOT BE USED, REPRODUCED OR COPIED, IN WHOLE OR IN PART, NOR MAY THE INFORMATION, IDEAS AND CONCEPTS THEREIN CONTAINED (WHICH ARE CONFIDENTIAL TO BALFOUR BEATTY WORKPLACE) BE DISCLOSED TO ANY PERSON WITHOUT THE PRIOR SPECIFIC WRITTEN CONSENT OF BALFOUR BEATTY WORKPLACE.

**streetlighting**

Designer DGF	01914131373 07780680424	Date of issue 22/08/14
Checked JH	Authorised AK	Sheet Size A1
Issue PRELIMINARY	Scale 1:500 @ A1	Revision ORIG.
Drawing no. 8200-2169-V1		
Scheme Name and Ward: GIPSY LANE Irchester		
Streets on drawing: GIPSY LANE DWG1 OF 2		



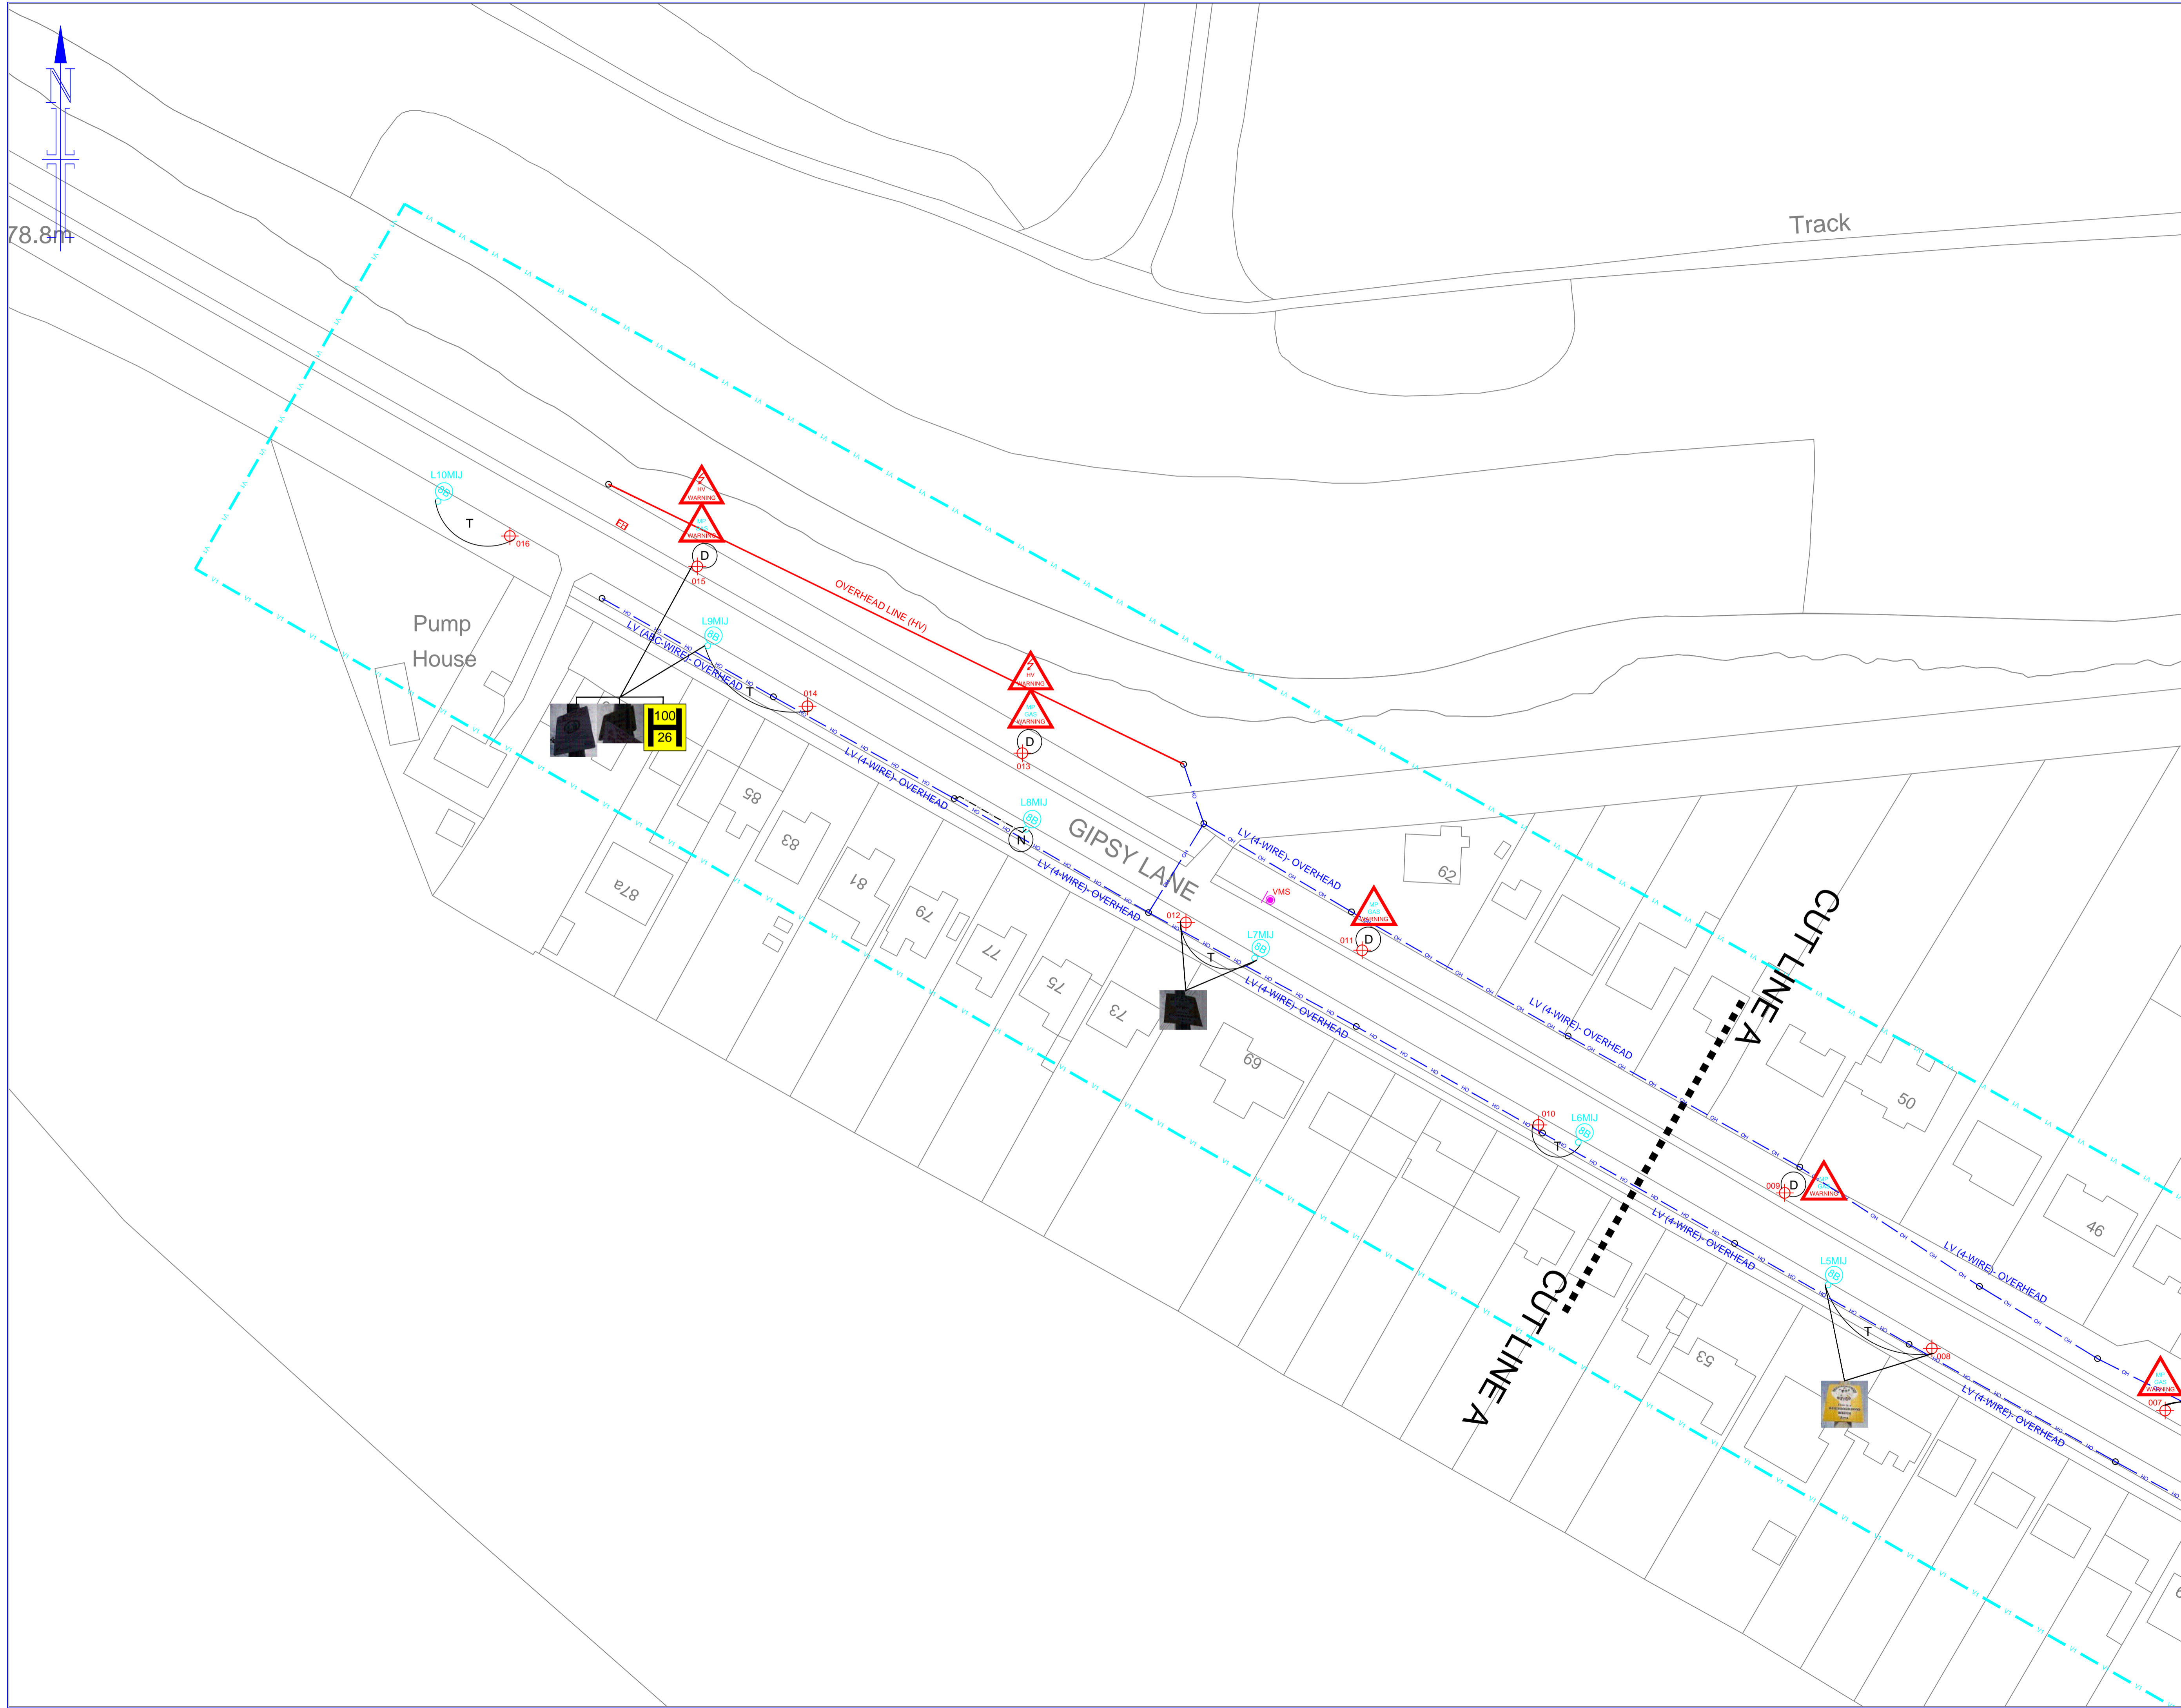

- Key:**
- Quantity - 5  
 Column - 8m Stainton (P/T)  
 Lantern - Philips Mini-Iridium SGS451 GB  
 Optic - VX2 IT2 P1 Lamp - 45W CPO
  - Quantity - 1  
 Existing non CIP Illuminated VMS Traffic Sign to remain
  - DNO — New DNO cable to be installed in black duct and jointed onto existing main x 15m
  - Quantity - 7  
 Existing non DTC lighting column to be removed to tip off site
  - N New DNO Supply x 1
  - T Transfer of DNO Supply x 4
  - D Disconnection of DNO Supply x 3
  - WARNING - BURIED HV CABLES IN CLOSE PROXIMITY TO APPARATUS
  - WARNING - BURIED M/P GAS MAINS IN CLOSE PROXIMITY TO APPARATUS
  - V1 — DRAWING / VIEW EXTENTS LINE

**Notes:**

WARNING - THERE ARE BURIED HV CABLES WITHIN THIS SCHEME

WARNING - THERE ARE BURIED M/P GAS MAINS WITHIN THIS SCHEME

ALL WORKS IN PROXIMITY TO HIGH VOLTAGE CABLES AND M/P GAS SHOULD BE SUBJECT TO A PRE-SITE INVESTIGATION BY OPERATIONS

P6 TRAFFIC ROUTE

COPYRIGHT RESERVED BALFOUR BEATTY WORKPLACE IS THE OWNER OF THE COPYRIGHT SUBSISTING IN THESE DRAWINGS, PLANS, DESIGNS AND SPECIFICATIONS. THEY MUST NOT BE USED, REPRODUCED OR COPIED, IN WHOLE OR IN PART, NOR MAY THE INFORMATION, IDEAS AND CONCEPTS THEREIN CONTAINED (WHICH ARE CONFIDENTIAL TO BALFOUR BEATTY WORKPLACE) BE DISCLOSED TO ANY PERSON WITHOUT THE PRIOR SPECIFIC WRITTEN CONSENT OF BALFOUR BEATTY WORKPLACE.

**streetlighting**

Designer DGF	01914131373 07780680424	Date of issue 22/08/14
Checked JH	Authorised AK	Scale 1:500 @ A1
Issue PRELIMINARY	Revision ORIG.	
Drawing no. 8200-2169-V1		
Scheme Name and Ward: GIPSY LANE Irchester		
Streets on drawing: GIPSY LANE DWG2 OF 2		