

- Key:**
- Quantity - 7  
 Column - 8m Stainton (P/T)  
 Lantern - Philips Mini-Iridium SGS451 GB  
 Optic - VX2 IT2 P1 Lamp - 45W CPO
  - Quantity - 2  
 Solar Powered Bollard  
 Bollard - Signature Trueflex  
 Face - Keep Left
  - Quantity - 17  
 Existing non DTC lighting column to be removed to tip off site
  - Quantity - 2  
 Existing non DTC Illuminated Bollard to be removed to tip off site
  - Transfer of DNO Supply x 7
  - Disconnection of DNO Supply x 12
  - WARNING - BURIED HV CABLES IN CLOSE PROXIMITY TO APPARATUS**
  - DRAWING / VIEW EXTENTS LINE

**Notes:**

**WARNING - THERE ARE BURIED HV CABLES WITHIN THIS SCHEME**

**ALL WORKS IN PROXIMITY TO HIGH VOLTAGE CABLES SHOULD BE SUBJECT TO A PRE-SITE INVESTIGATION BY OPERATIONS**

**P6 TRAFFIC ROUTE / DE-ILLUMINATION**

COPYRIGHT RESERVED BALFOUR BEATTY WORKPLACE IS THE OWNER OF THE COPYRIGHT SUBSISTING IN THESE DRAWINGS, PLANS, DESIGNS AND SPECIFICATIONS. THEY MUST NOT BE USED, REPRODUCED OR COPIED, IN WHOLE OR IN PART, NOR MAY THE INFORMATION, IDEAS AND CONCEPTS THEREIN CONTAINED (WHICH ARE CONFIDENTIAL TO BALFOUR BEATTY WORKPLACE) BE DISCLOSED TO ANY PERSON WITHOUT THE PRIOR SPECIFIC WRITTEN CONSENT OF BALFOUR BEATTY WORKPLACE.


**streetlighting**

Designer <b>PW</b>	01914131373 07780680424	Date of Issue <b>17/03/15</b>
Checked <b>JH</b>	Authorised <b>AK</b>	Sheet Size <b>A1</b>
Issue <b>PRELIMINARY</b>	Scale <b>1:500 @ A1</b>	Revision <b>ORIG.</b>

Drawing no.  
**8200-2250 -V2**

Scheme Name and Ward:  
**NORTHAMPTON ROAD  
EARLS BARTON**

Streets on drawing:  
**NORTHAMPTON ROAD  
DWG 1 of 2**

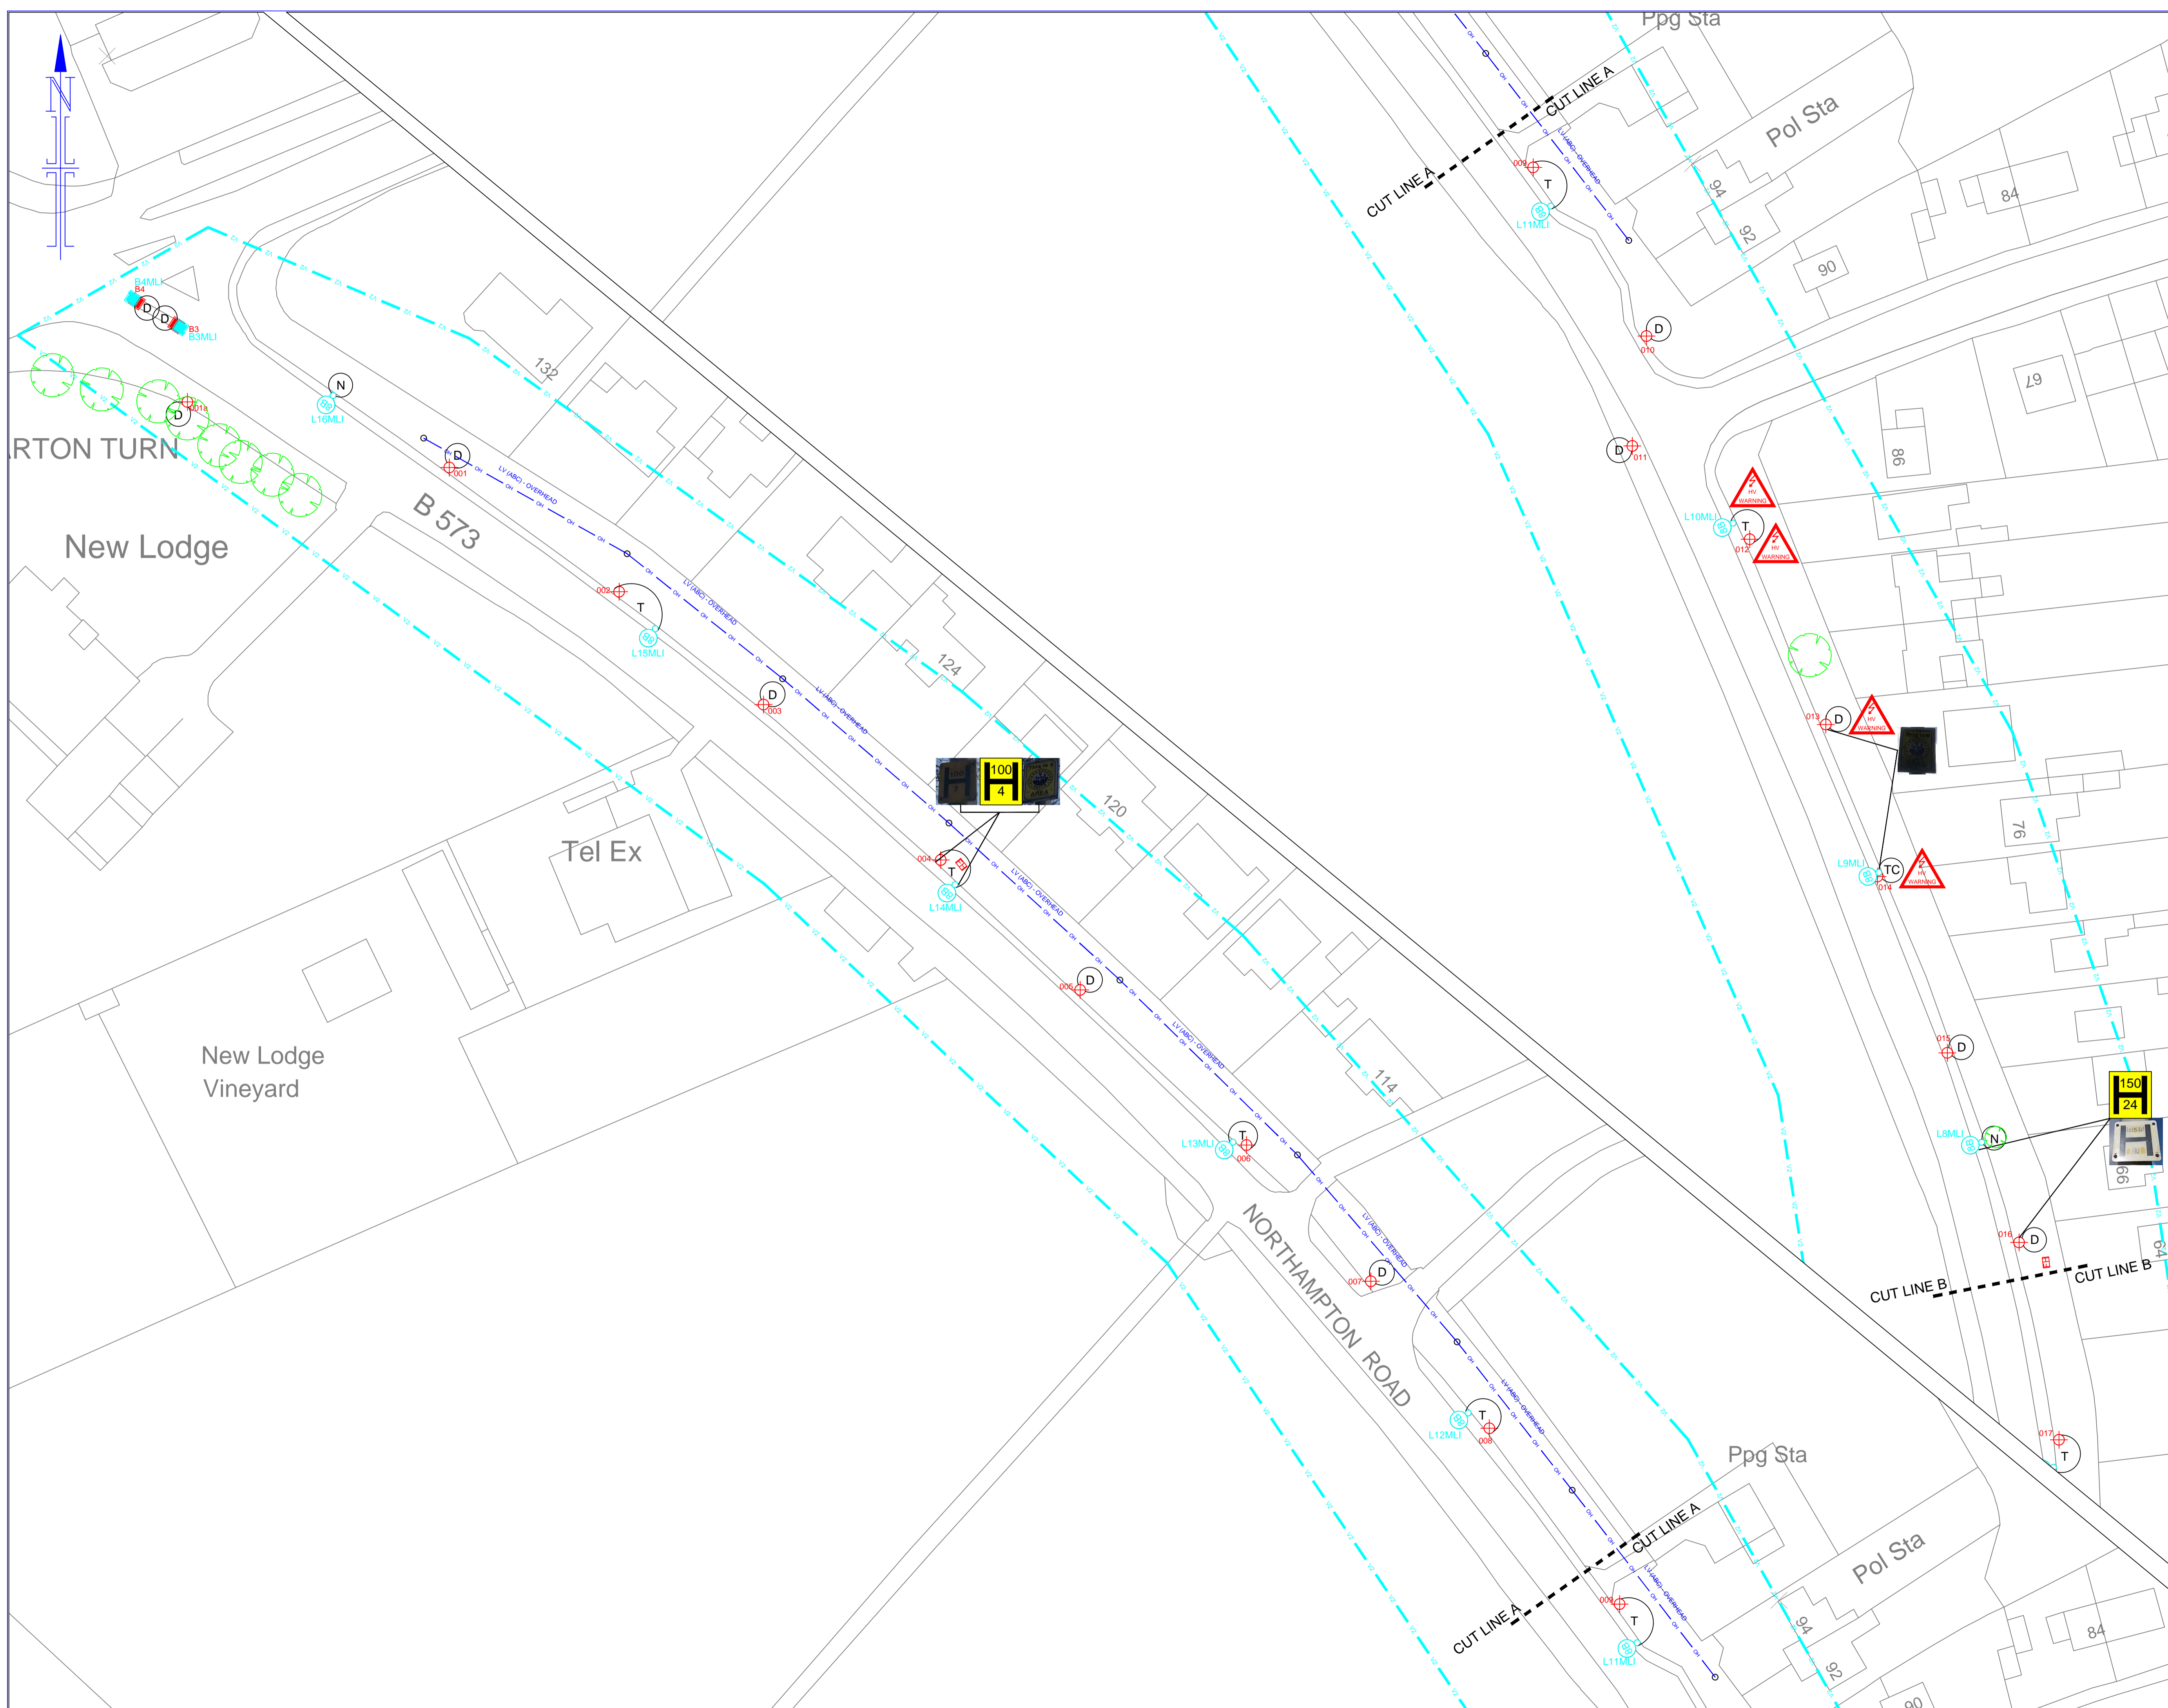

- Key:**
- Quantity - 9  
 Column - 8m Stainton (P/T)  
 Lantern - Philips Mini-Iridium SGS451 GB  
 Optic - VX2 IT2 P1 Lamp - 45W CPO
  - Quantity - 2  
 Solar Powered Bollard  
 Bollard - Signature Trueflex  
 Face - Keep Left
  - Quantity - 17  
 Existing non DTC lighting column to be removed to tip off site
  - Quantity - 2  
 Existing non DTC illuminated bollard to be removed to tip off site
  - New DNO Supply x 2
  - Transfer of DNO Supply x 6
  - Transfer Coordinated of DNO Supply x 1
  - Disconnection of DNO Supply x 12
  - WARNING - BURIED HV CABLES IN CLOSE PROXIMITY TO APPARATUS**
  - DRAWING / VIEW EXTENTS LINE

**Notes:**

**WARNING - THERE ARE BURIED HV CABLES WITHIN THIS SCHEME**

**ALL WORKS IN PROXIMITY TO HIGH VOLTAGE CABLES SHOULD BE SUBJECT TO A PRE-SITE INVESTIGATION BY OPERATIONS**

P6 TRAFFIC ROUTE

COPYRIGHT RESERVED BALFOUR BEATTY WORKPLACE IS THE OWNER OF THE COPYRIGHT SUBSISTING IN THESE DRAWINGS, PLANS, DESIGNS AND SPECIFICATIONS. THEY MUST NOT BE USED, REPRODUCED OR COPIED, IN WHOLE OR IN PART, NOR MAY THE INFORMATION, IDEAS AND CONCEPTS THEREIN CONTAINED (WHICH ARE CONFIDENTIAL TO BALFOUR BEATTY WORKPLACE) BE DISCLOSED TO ANY PERSON WITHOUT THE PRIOR SPECIFIC WRITTEN CONSENT OF BALFOUR BEATTY WORKPLACE.

**streetlighting**

Designer <b>PW</b>	01914131373 07780680424	Date of issue <b>17/03/15</b>
Checked <b>JH</b>	Authorised <b>AK</b>	Sheet Size <b>A1</b>
Scale <b>1:500 @ A1</b>	Issue <b>PRELIMINARY</b>	Revision <b>ORIG.</b>
Drawing no. <b>8200-2250 -V2</b>		
Scheme Name and Ward: <b>NORTHAMPTON ROAD EARLS BARTON</b>		
Streets on drawing: <b>NORTHAMPTON ROAD DWG 2 of 2</b>		