


- Key:**
- Quantity - **16** Existing non DTC lighting column to be removed to tip off site
 - Quantity - **7** Existing non DTC Illuminated Single-headed Traffic Sign to be removed to tip off site
 - Quantity - **2** Existing non DTC Illuminated Twin-headed Traffic Sign to be removed to tip off site
 - Quantity - **2** Existing non DTC Illuminated Bellared to be removed to tip off site
 - New DNO Supply x 2
 - Transfer of DNO Supply x 3
 - Transfer Coordinated of DNO Supply x 2
 - Transfer Coordinated 1 of DNO Supply x 7
 - Disconnection of DNO Supply x 15
 - WARNING - BURIED HV CABLES IN CLOSE PROXIMITY TO APPARATUS**
 - WARNING - BURIED MP GAS MAINS IN CLOSE PROXIMITY TO APPARATUS**

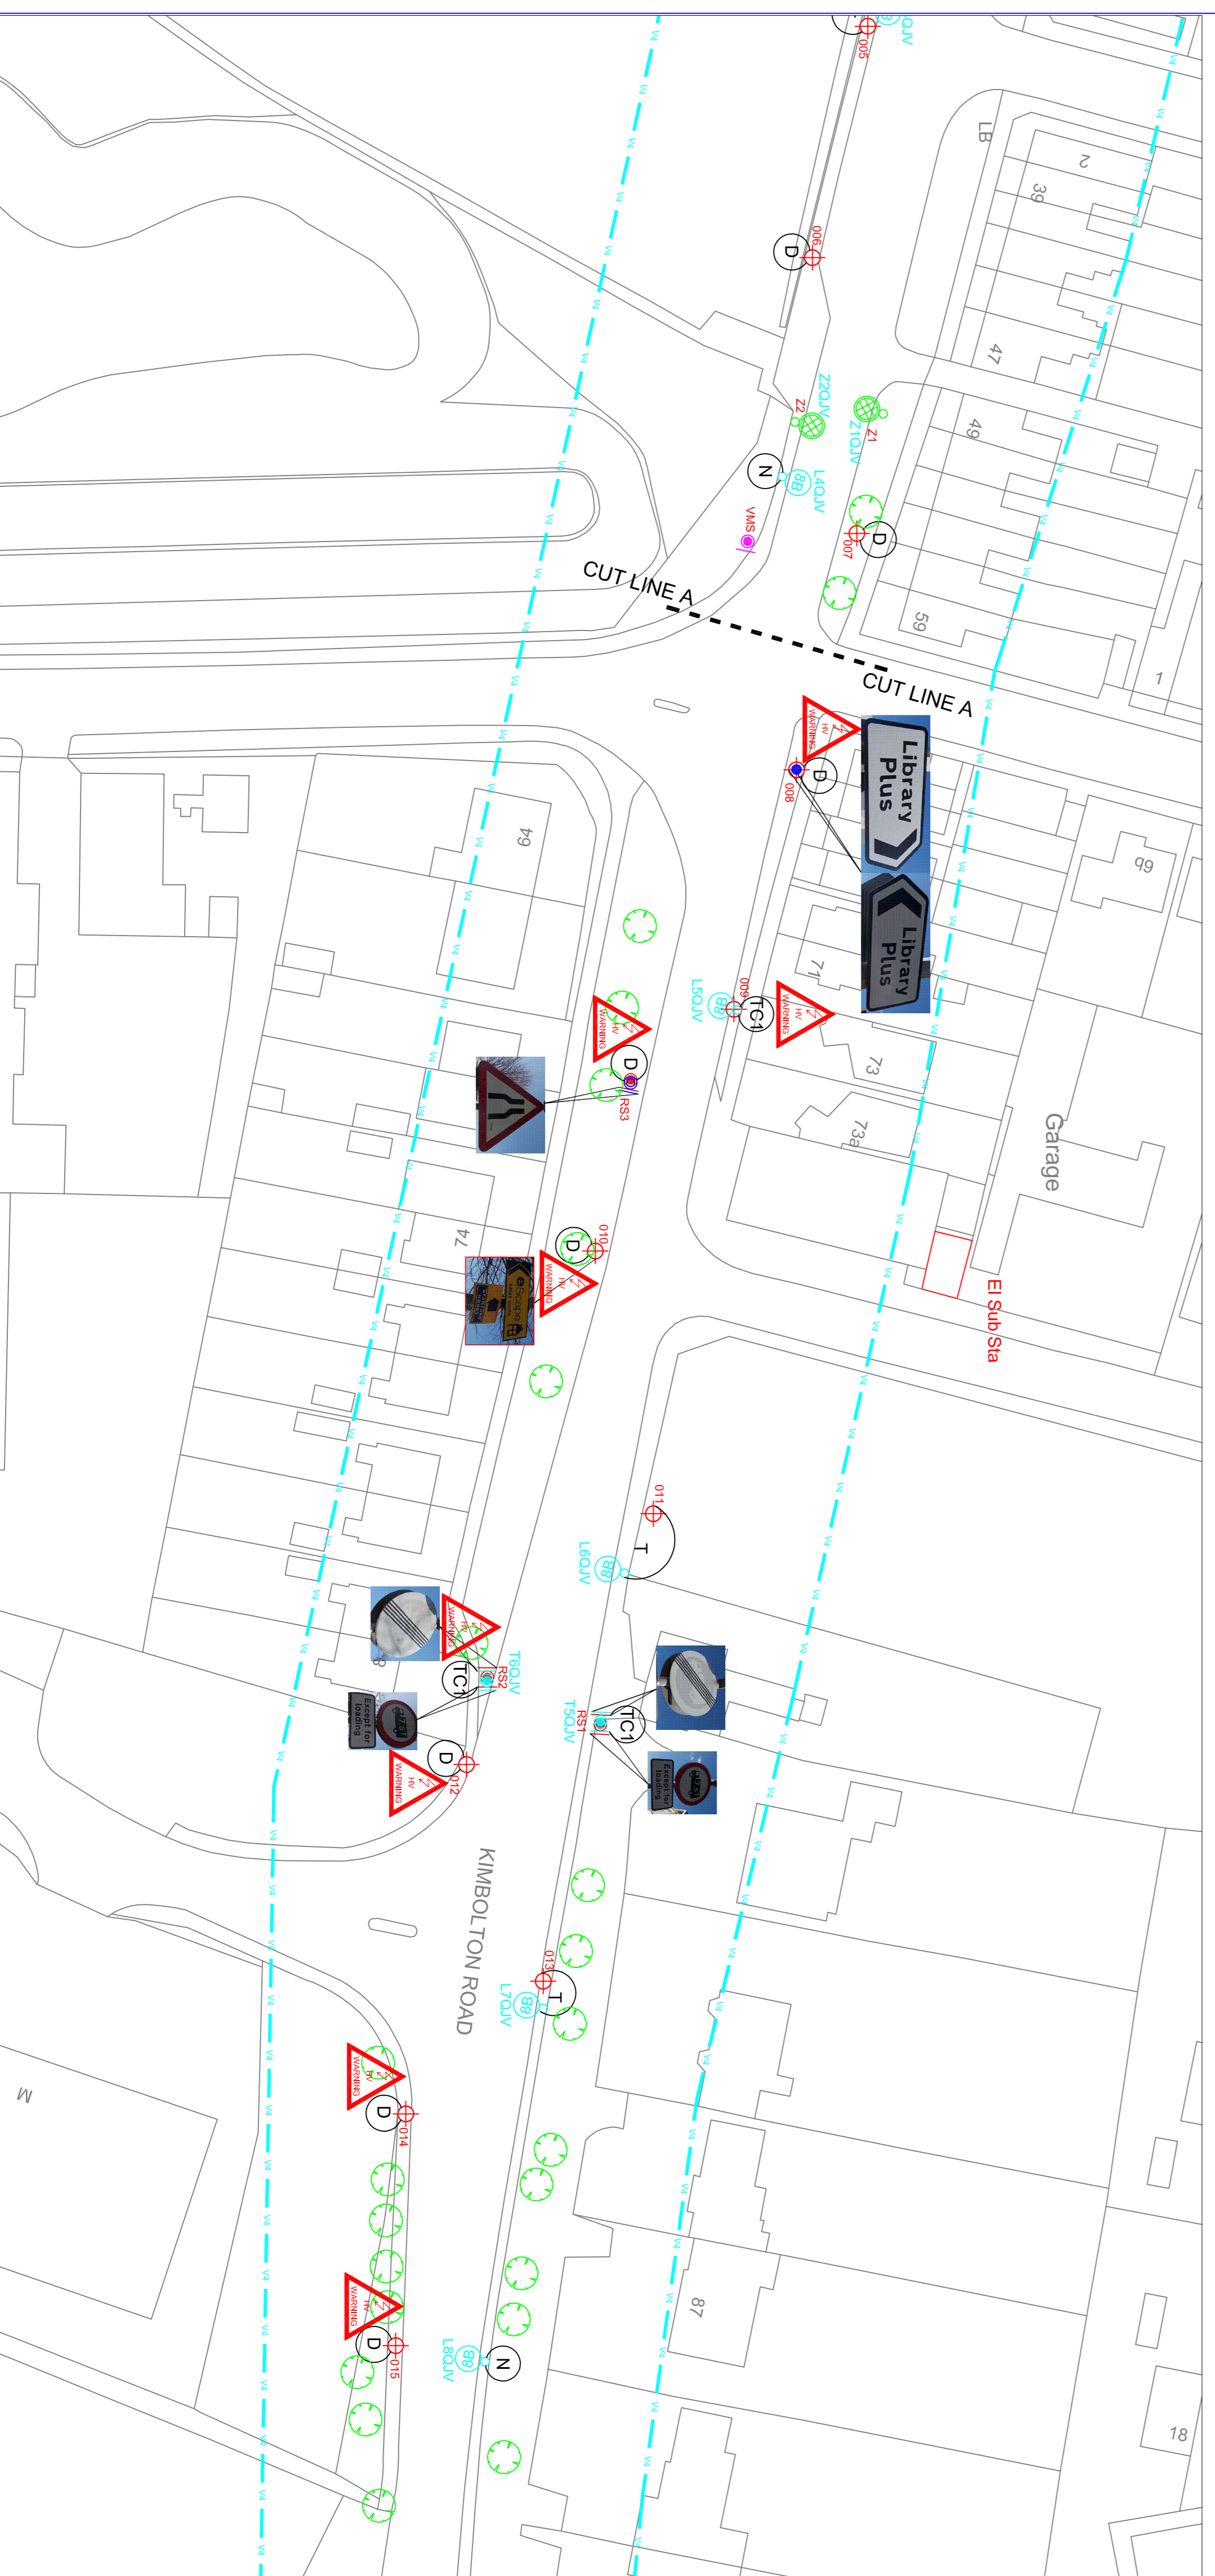

Notes:

- WARNING - THERE ARE BURIED MP GAS MAINS WITHIN THIS SCHEME**
- WARNING - THERE ARE BURIED HV CABLES WITHIN THIS SCHEME**
- ALL WORKS IN PROXIMITY TO HIGH VOLTAGE CABLES AND MP GAS SHOULD BE SUBJECT TO A PRE-SITE INVESTIGATION BY OPERATIONS**
- THIS SCHEME IS PART DTC**
- CE8 CONFLICT / P6 TRAFFIC ROUTE**

Copyright Reserved BAUFOR BEATTY WORKPLACE IS THE OWNER OF THE COPYRIGHT RESIDING IN THIS DRAWING. ANY REPRODUCTION, REPRODUCTION OR COPIED, IN WHOLE OR IN PART, FOR ANY PURPOSE, WITHOUT THE WRITTEN CONSENT OF BAUFOR BEATTY WORKPLACE IS STRICTLY PROHIBITED.

streetlighting

Designer: PW 01914131373 Date of issue: 19/03/15
 Checked: JH 07780680424
 Authorised: AK A1
 Sheet Size: A1
 Scale: 1:500 @ A1
 Issue: PRELIMINARY
 Revision: ORG.

Drawing no: 8200-2297-V4
 Scheme Name and Work: COLLEGE STREET Higham Ferrers
 Streets on drawing: KIMBOLTON ROAD/CHELVESTON ROAD